




LRT TYPICAL SECTIONS

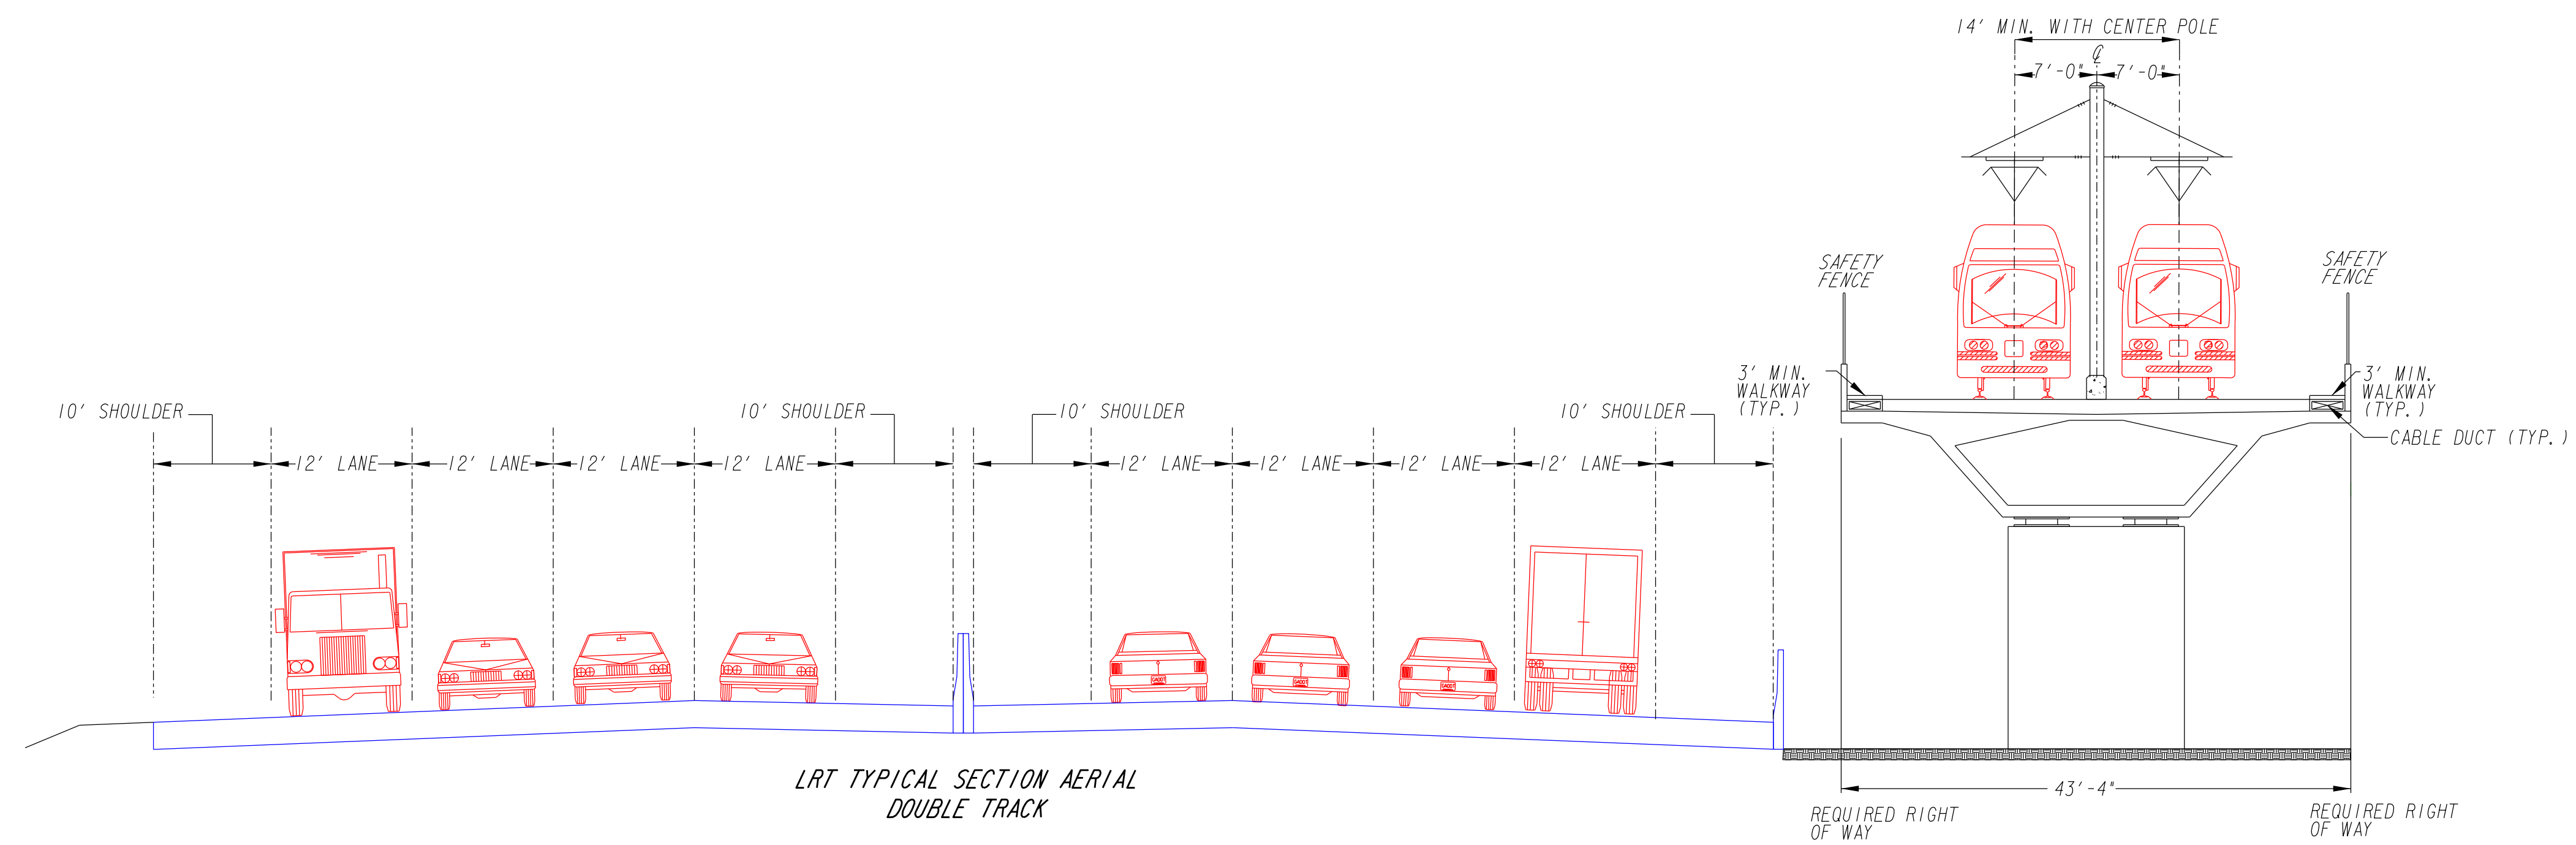

LRT TYPICAL SECTION AERIAL DOUBLE TRACK

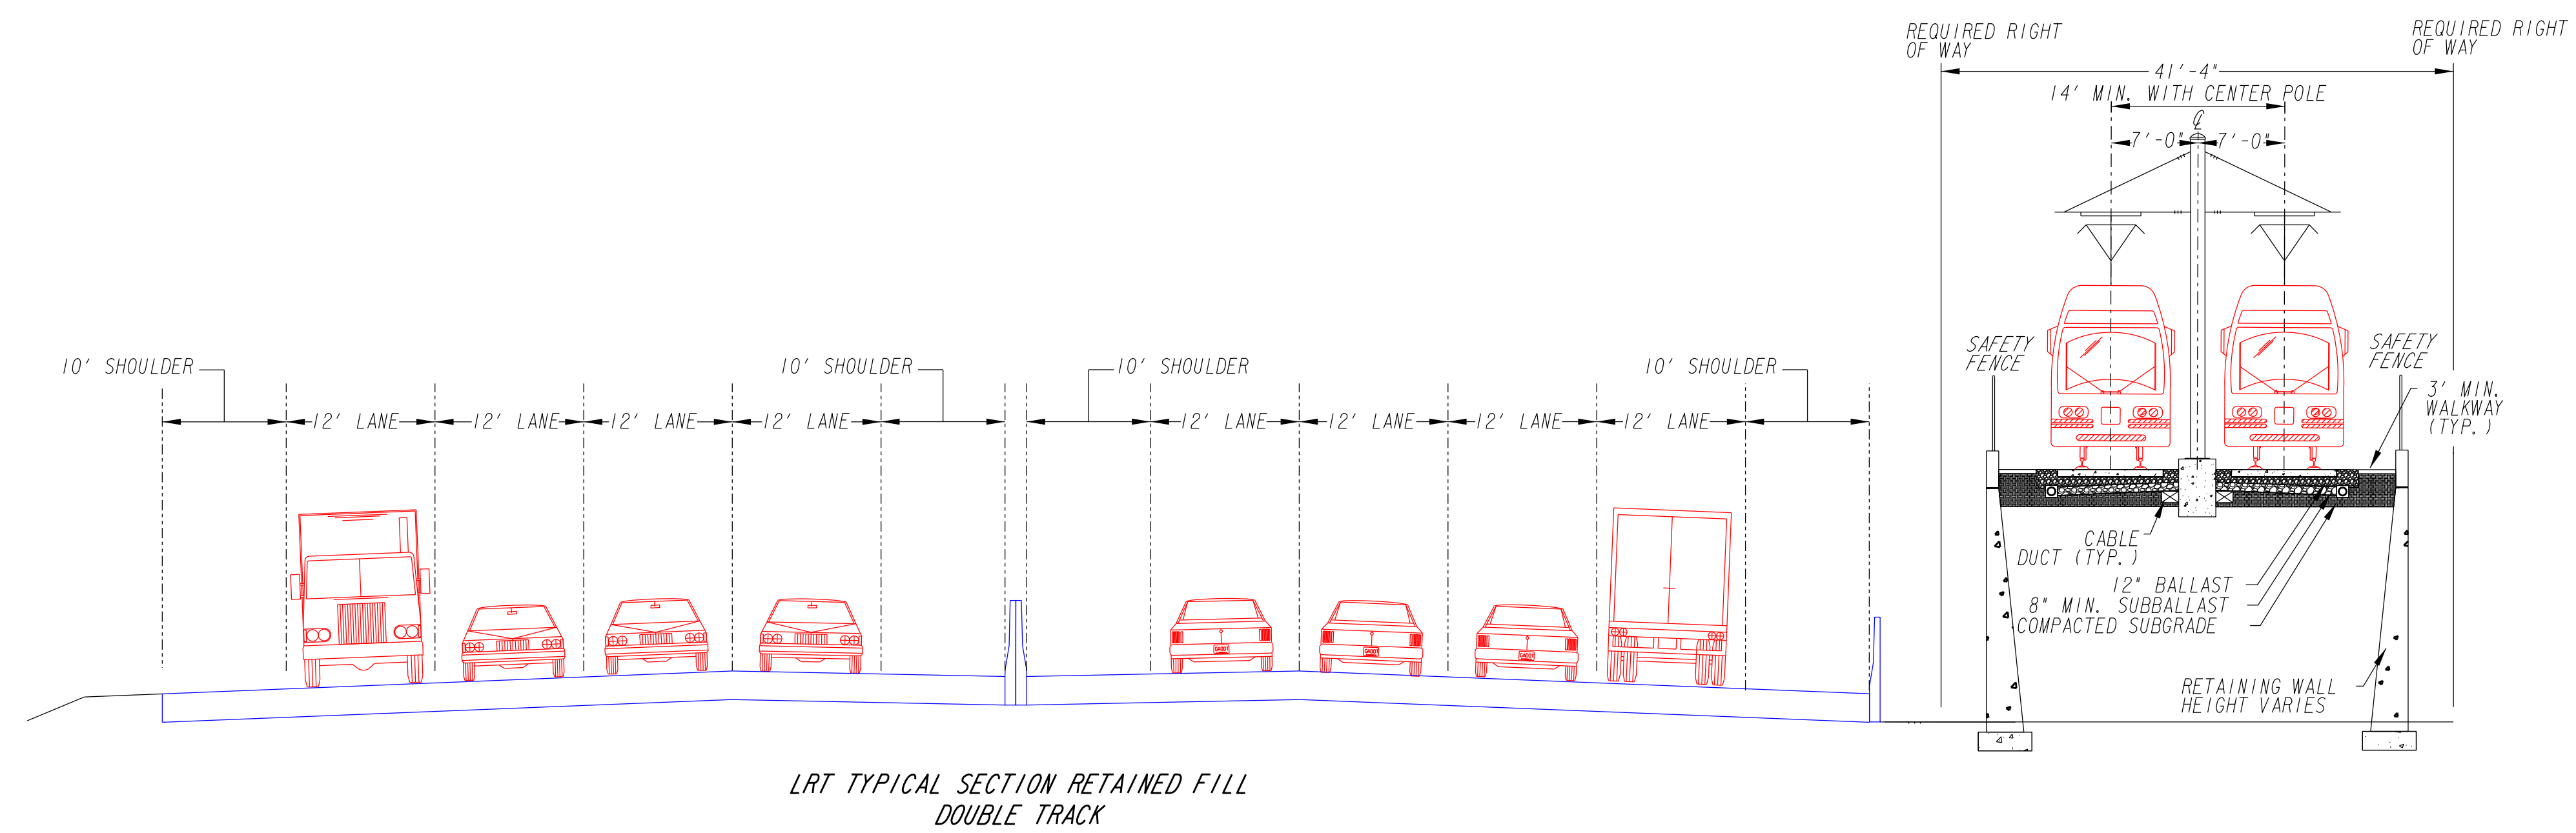


LRT TYPICAL SECTION RETAINED FILL DOUBLE TRACK

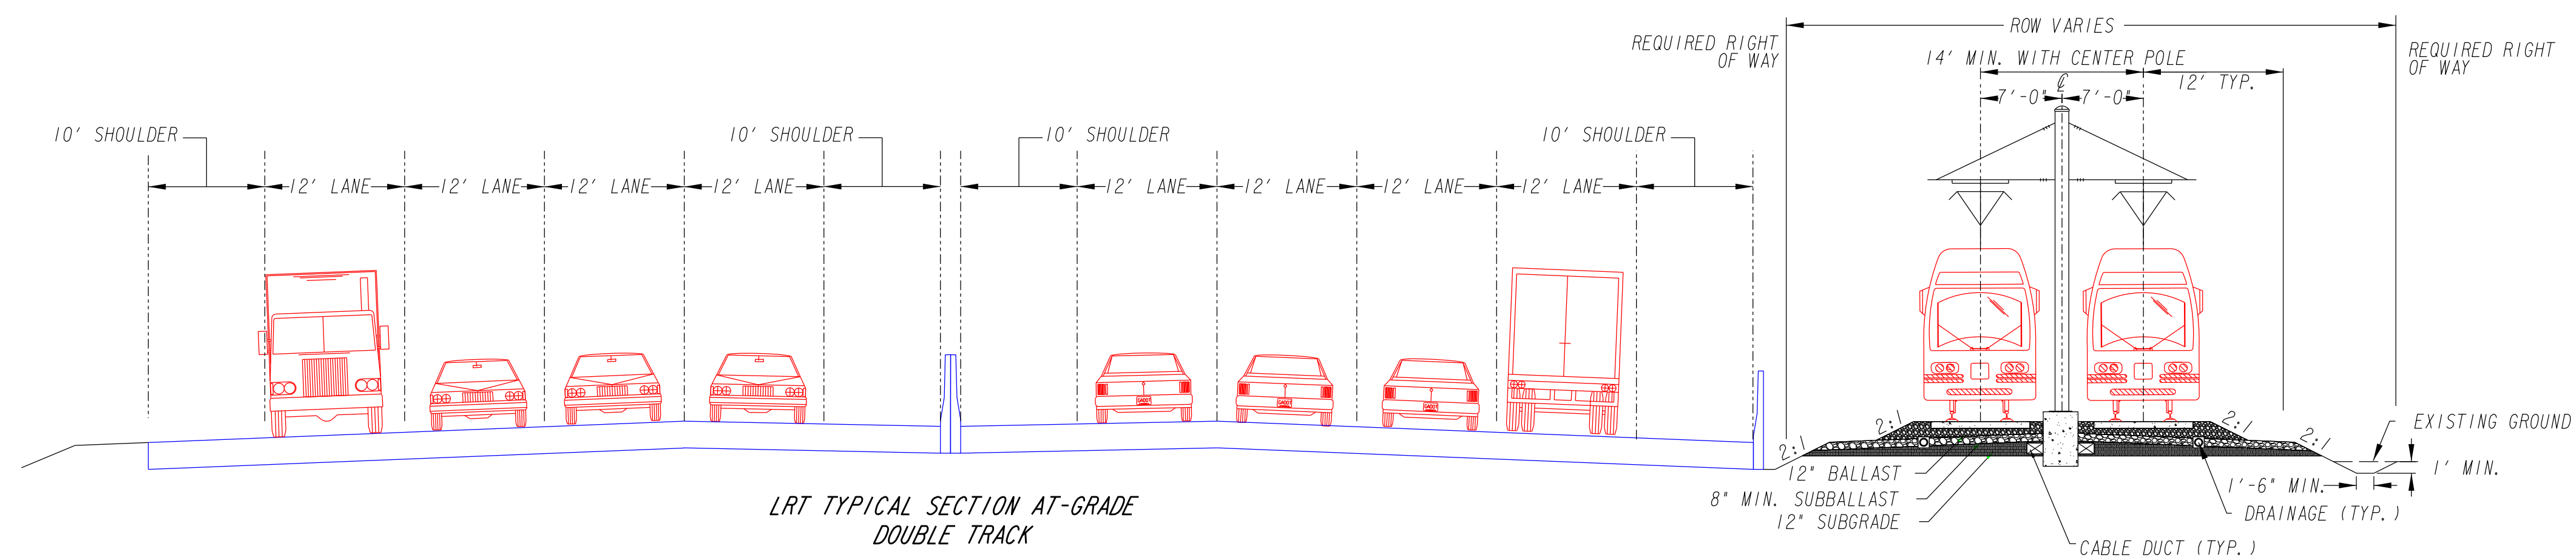


LRT TYPICAL SECTION AT-GRADE DOUBLE TRACK



# LRT TYPICAL SECTIONS

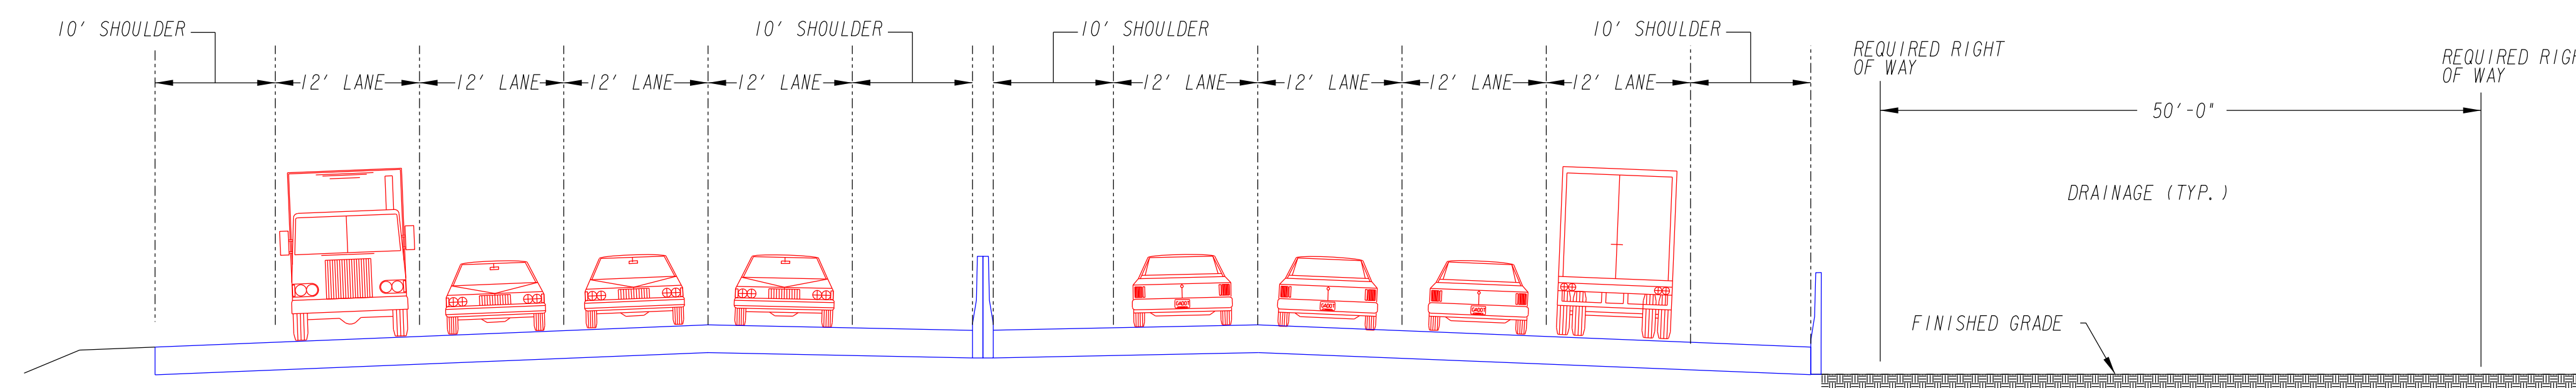


LRT TYPICAL SECTION CUT/COVER  
DOUBLE TRACK

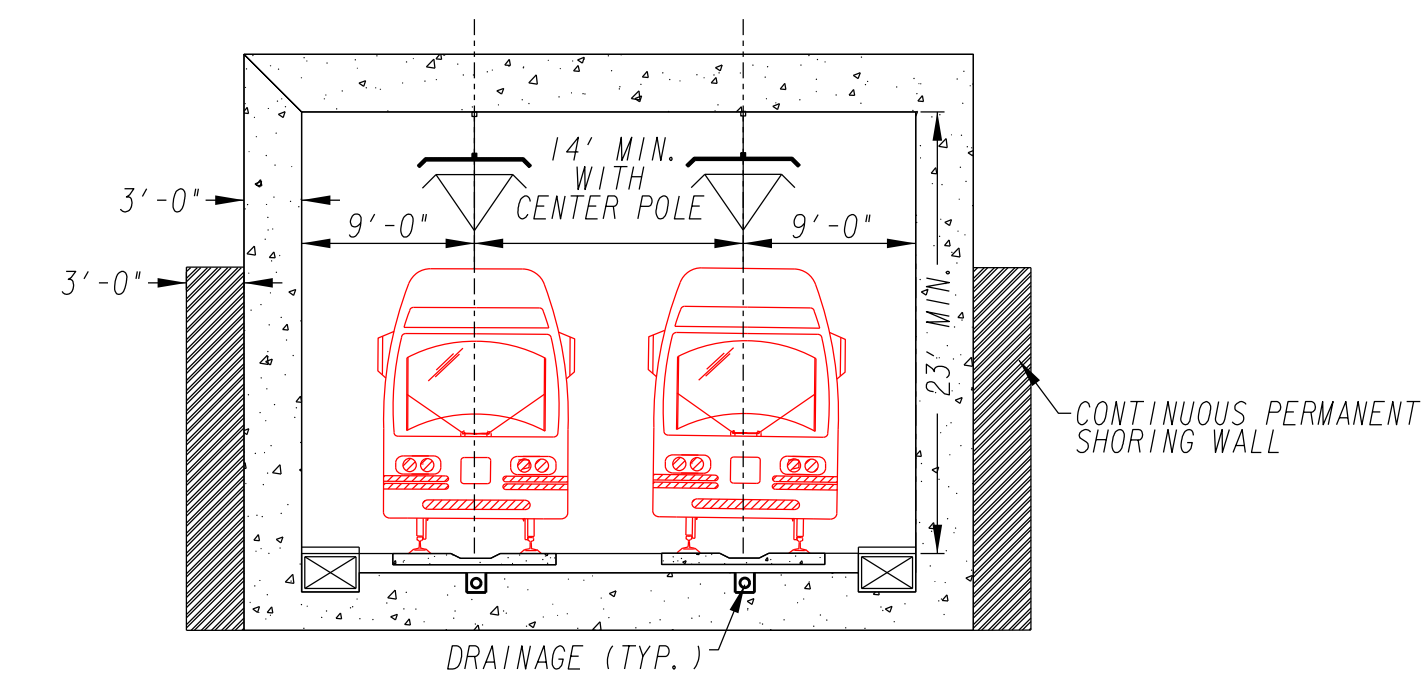


LRT TYPICAL SECTION RETAINED CUT  
DOUBLE TRACK OPEN TRENCH




HRT TYPICAL SECTIONS

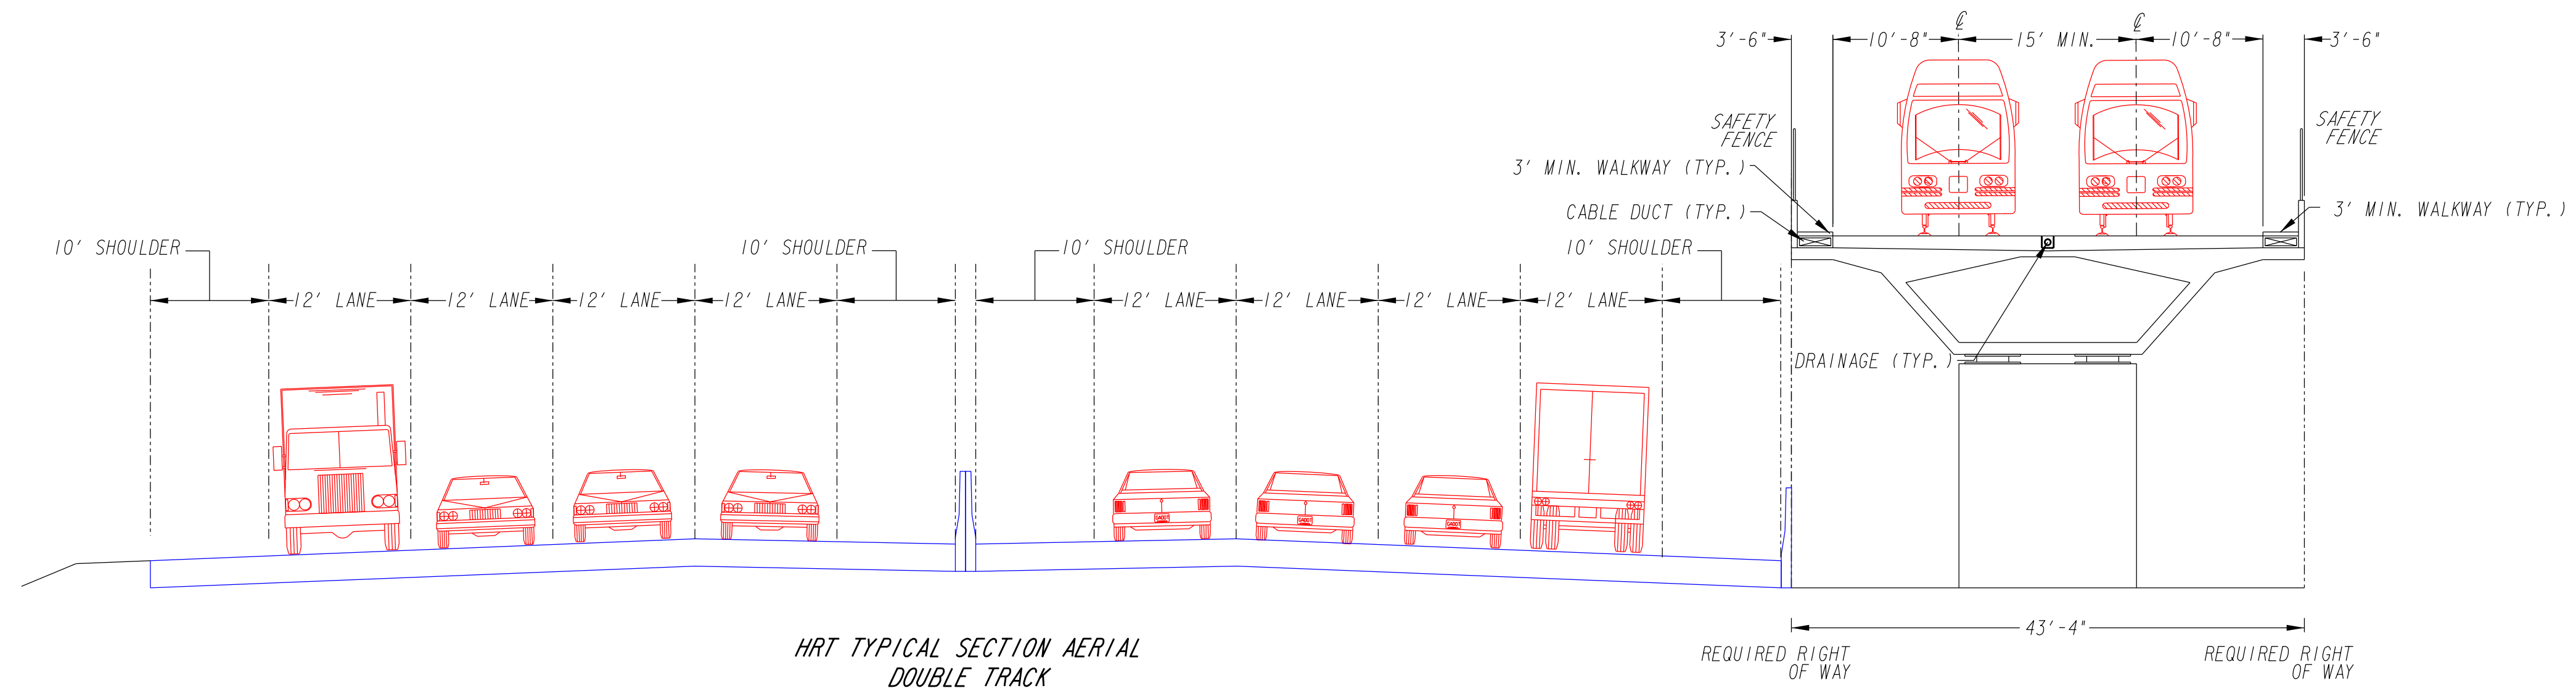

HRT TYPICAL SECTION AERIAL DOUBLE TRACK

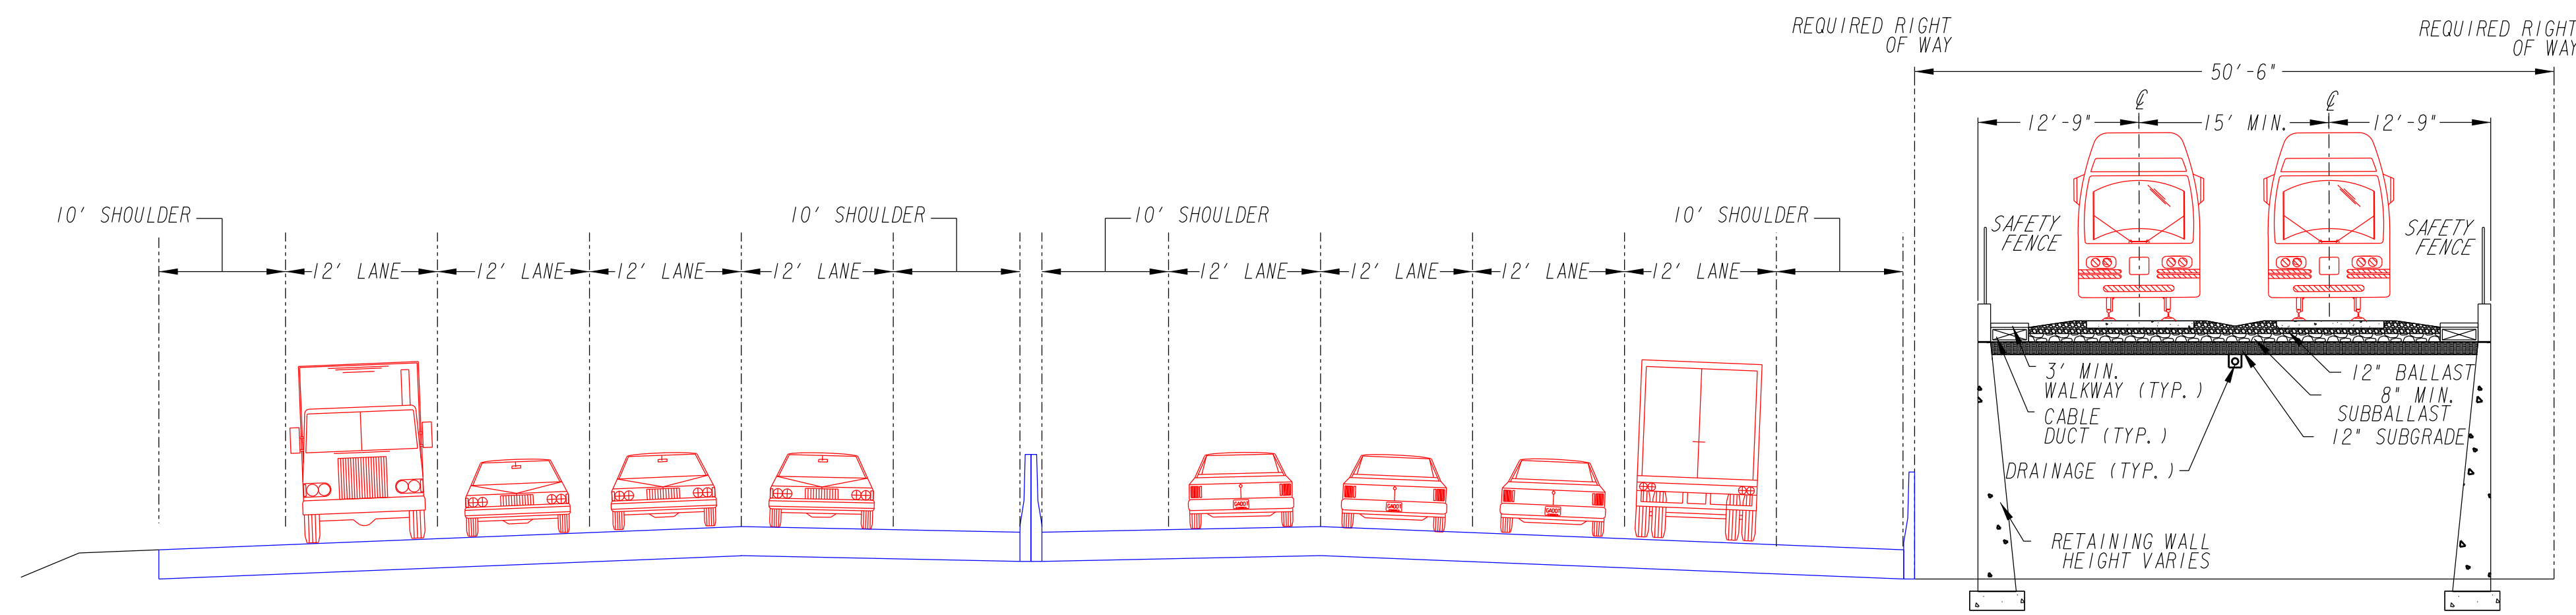



HRT TYPICAL SECTION RETAINED FILL DOUBLE TRACK

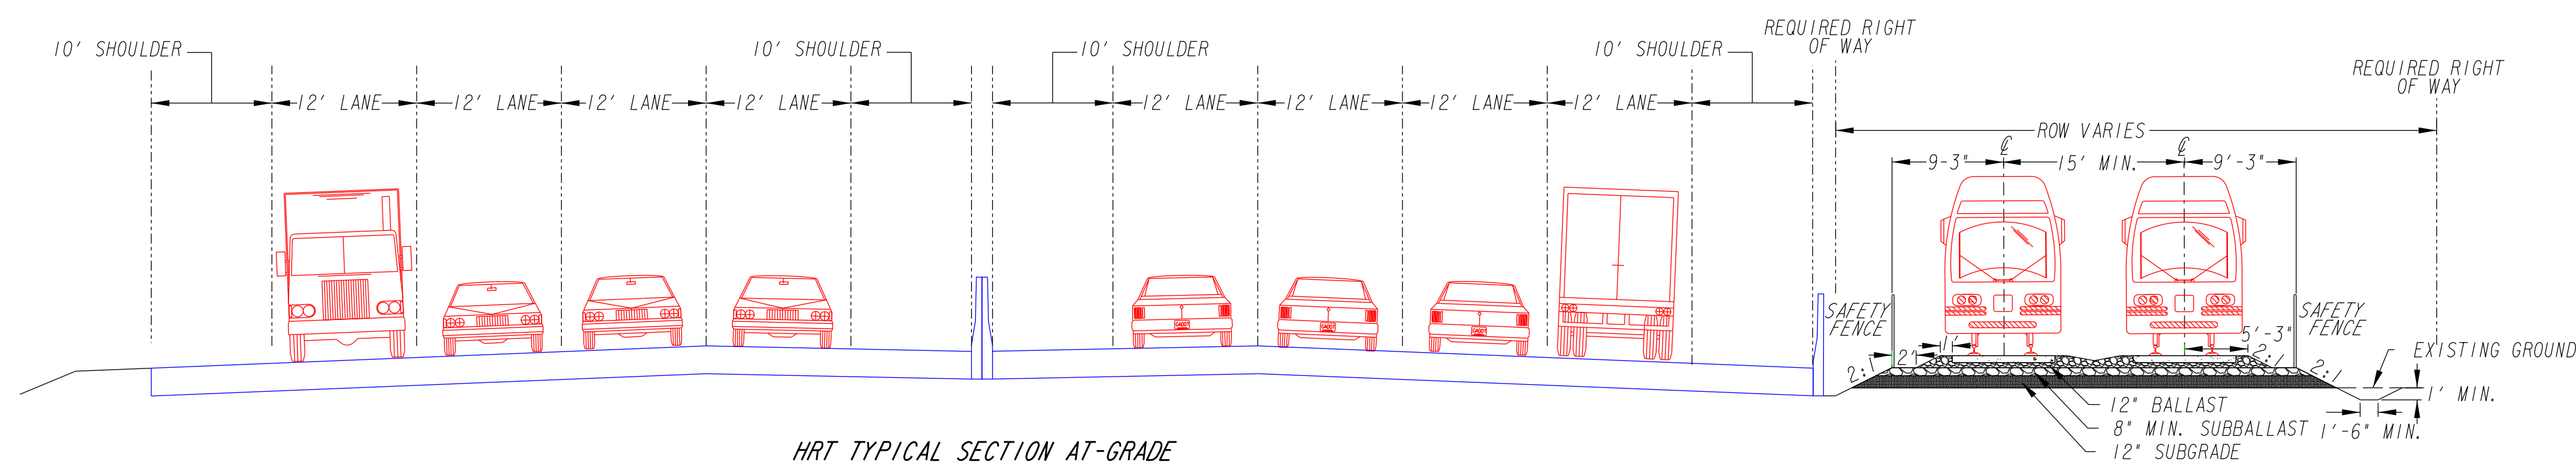


HRT TYPICAL SECTION AT-GRADE DOUBLE TRACK




# HRT TYPICAL SECTIONS

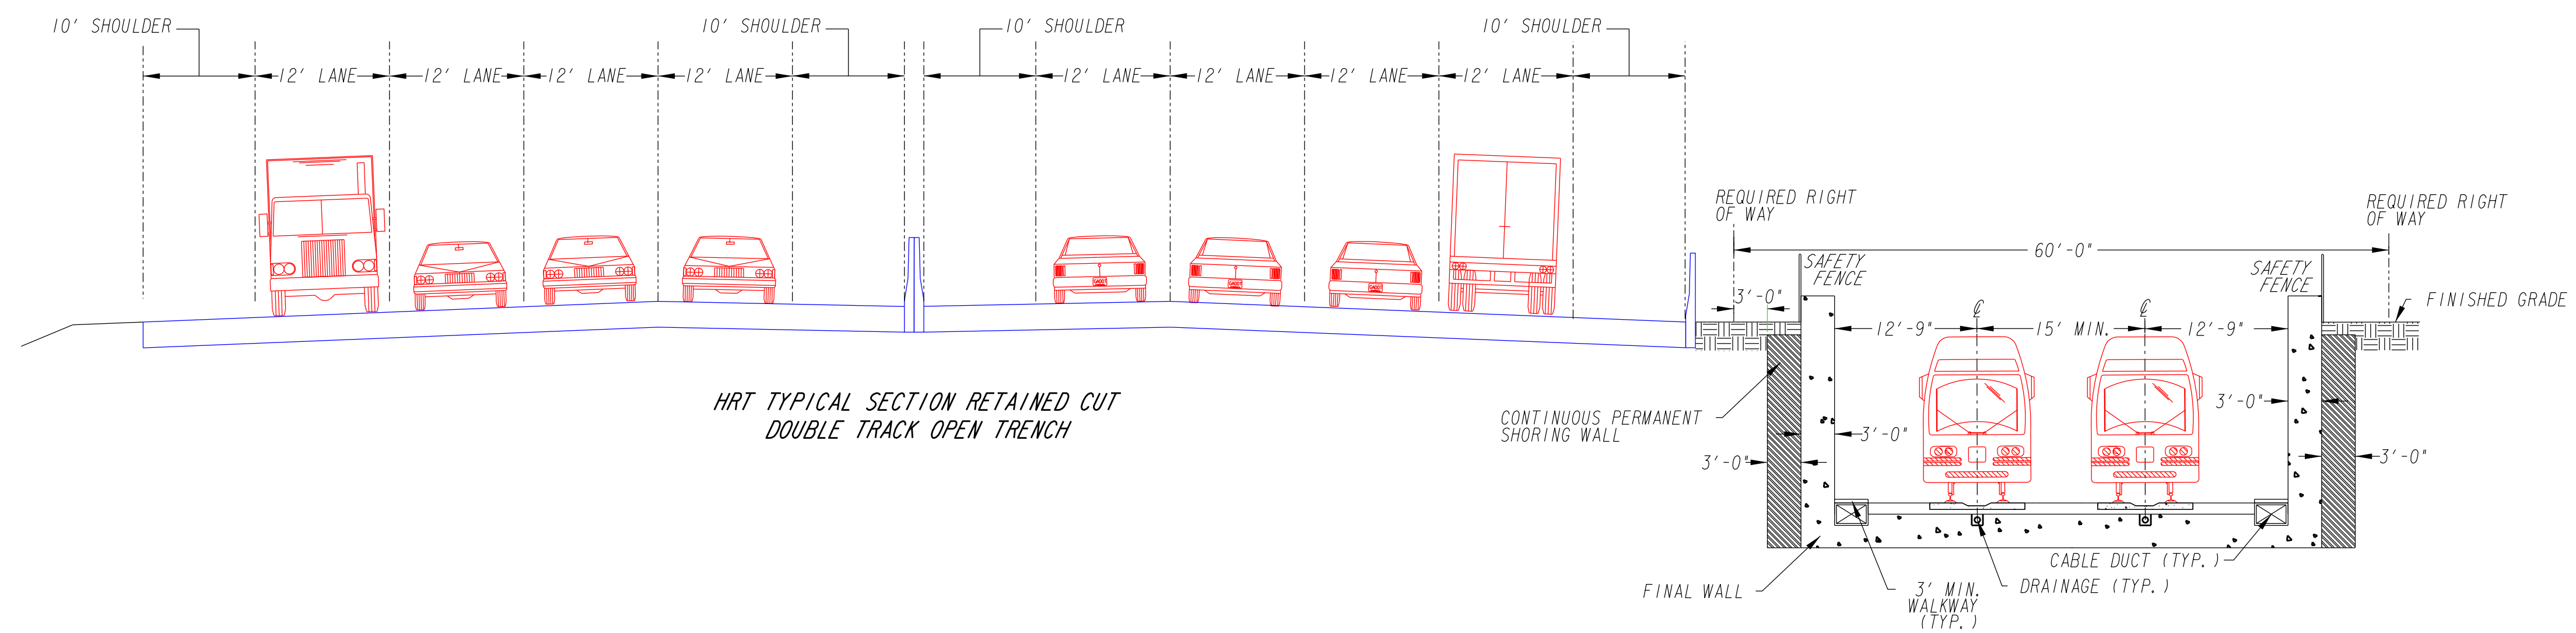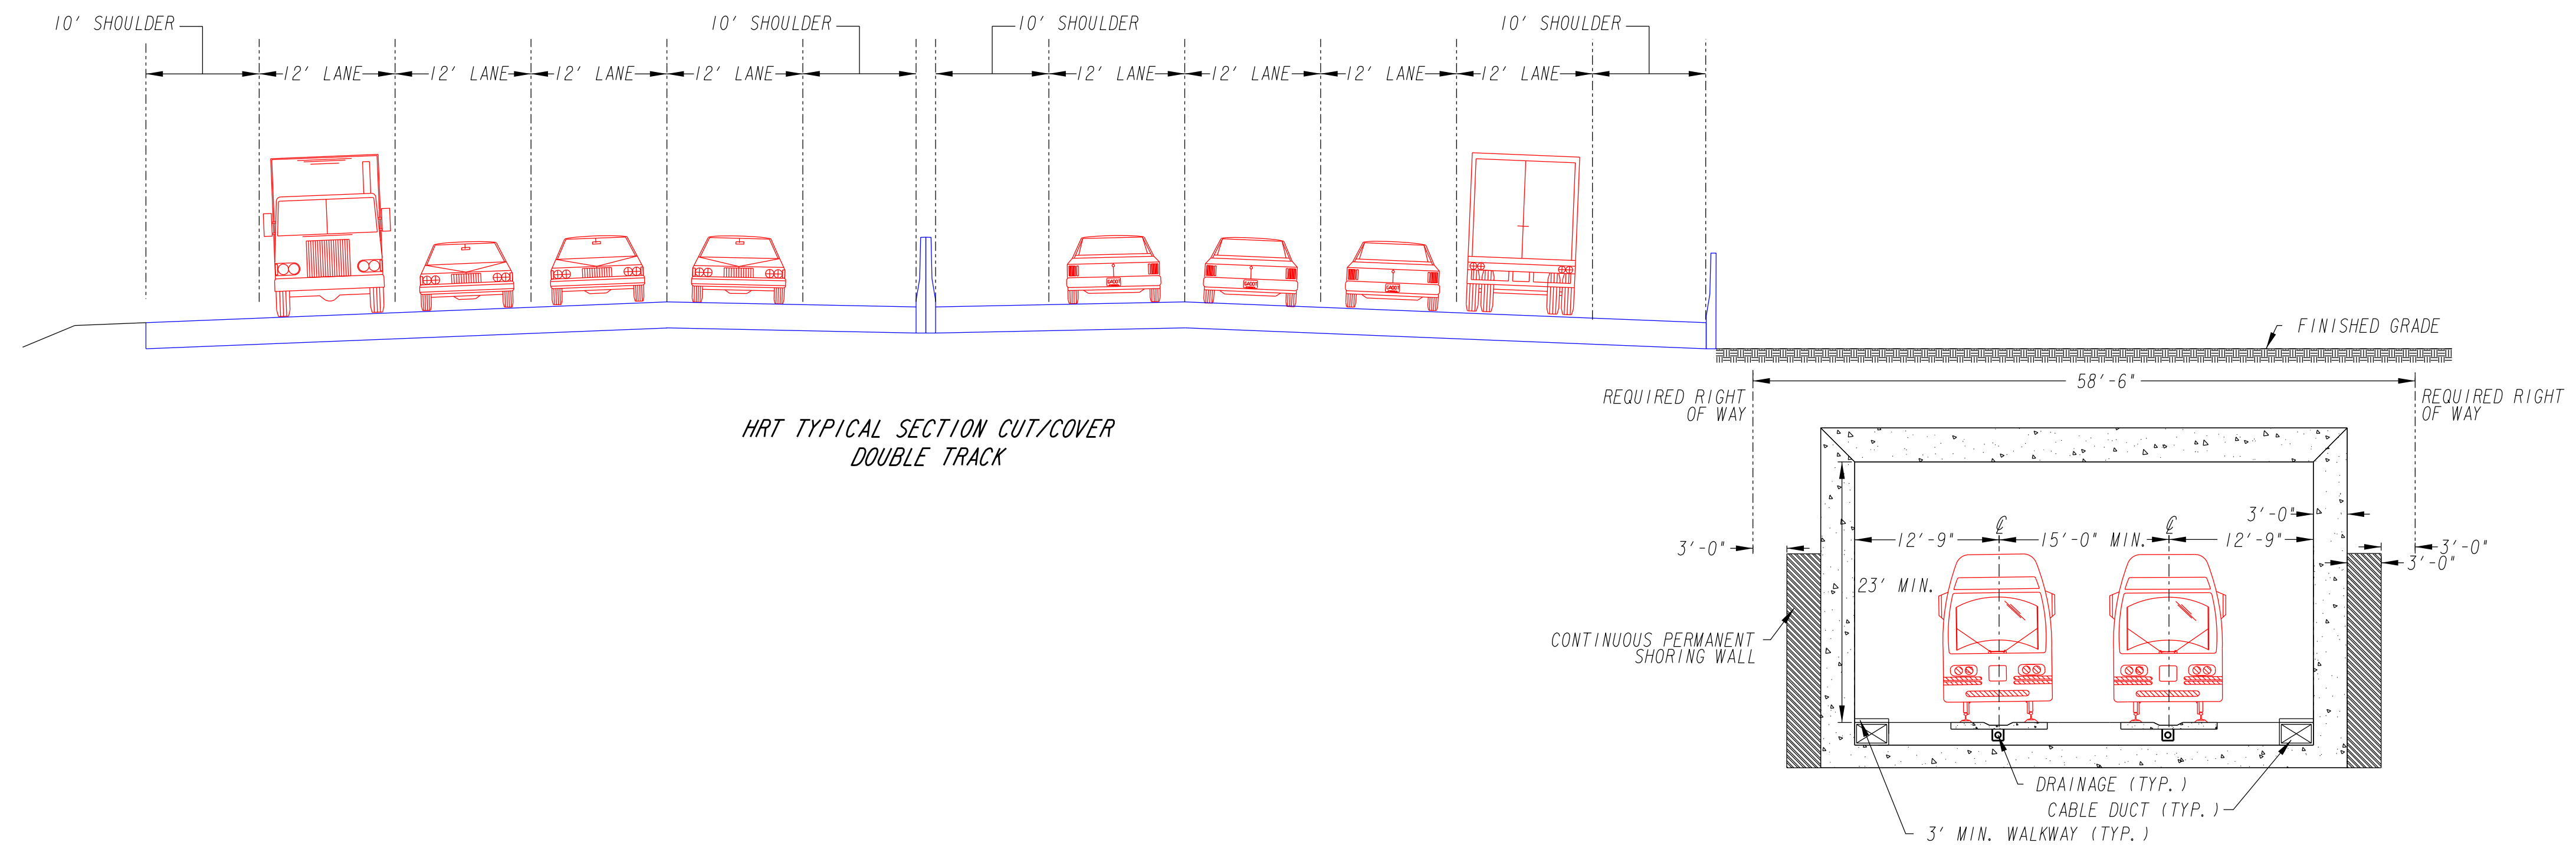


# BRT TYPICAL SECTIONS

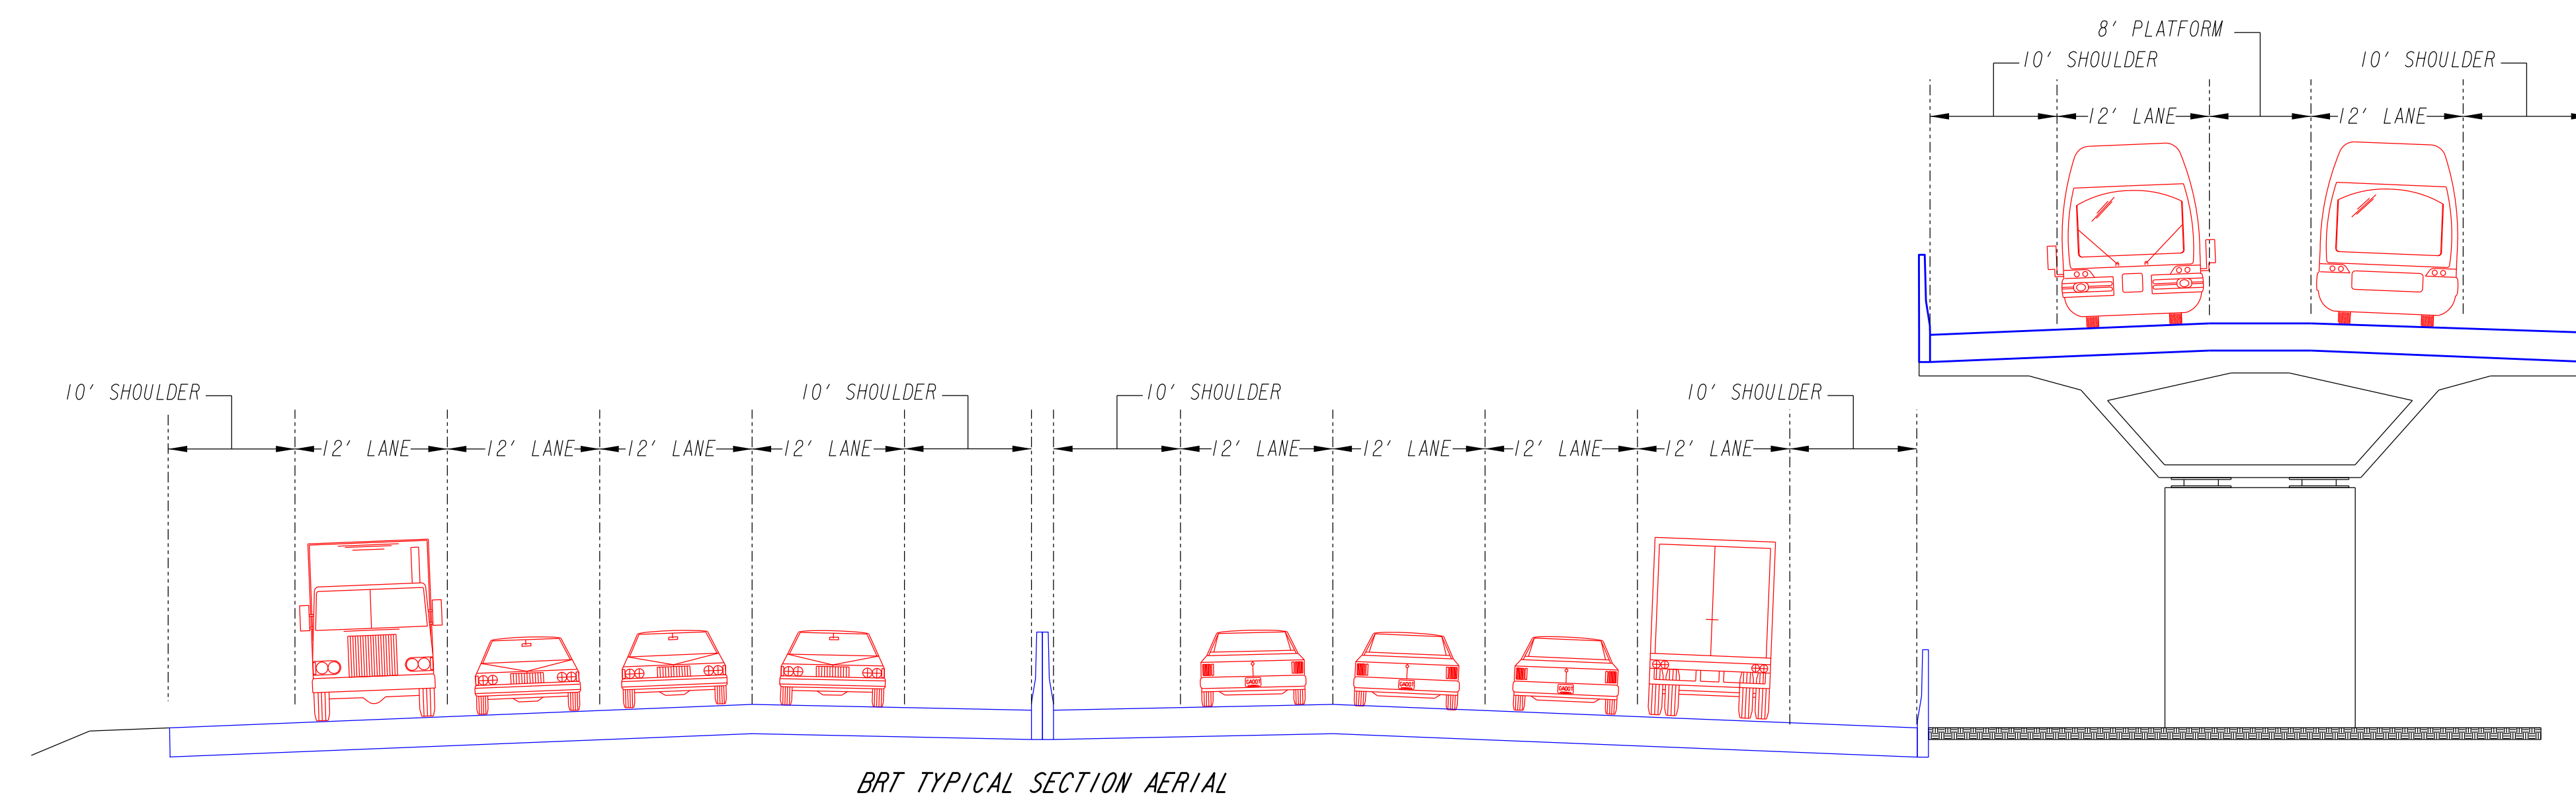

BRT TYPICAL SECTION AERIAL

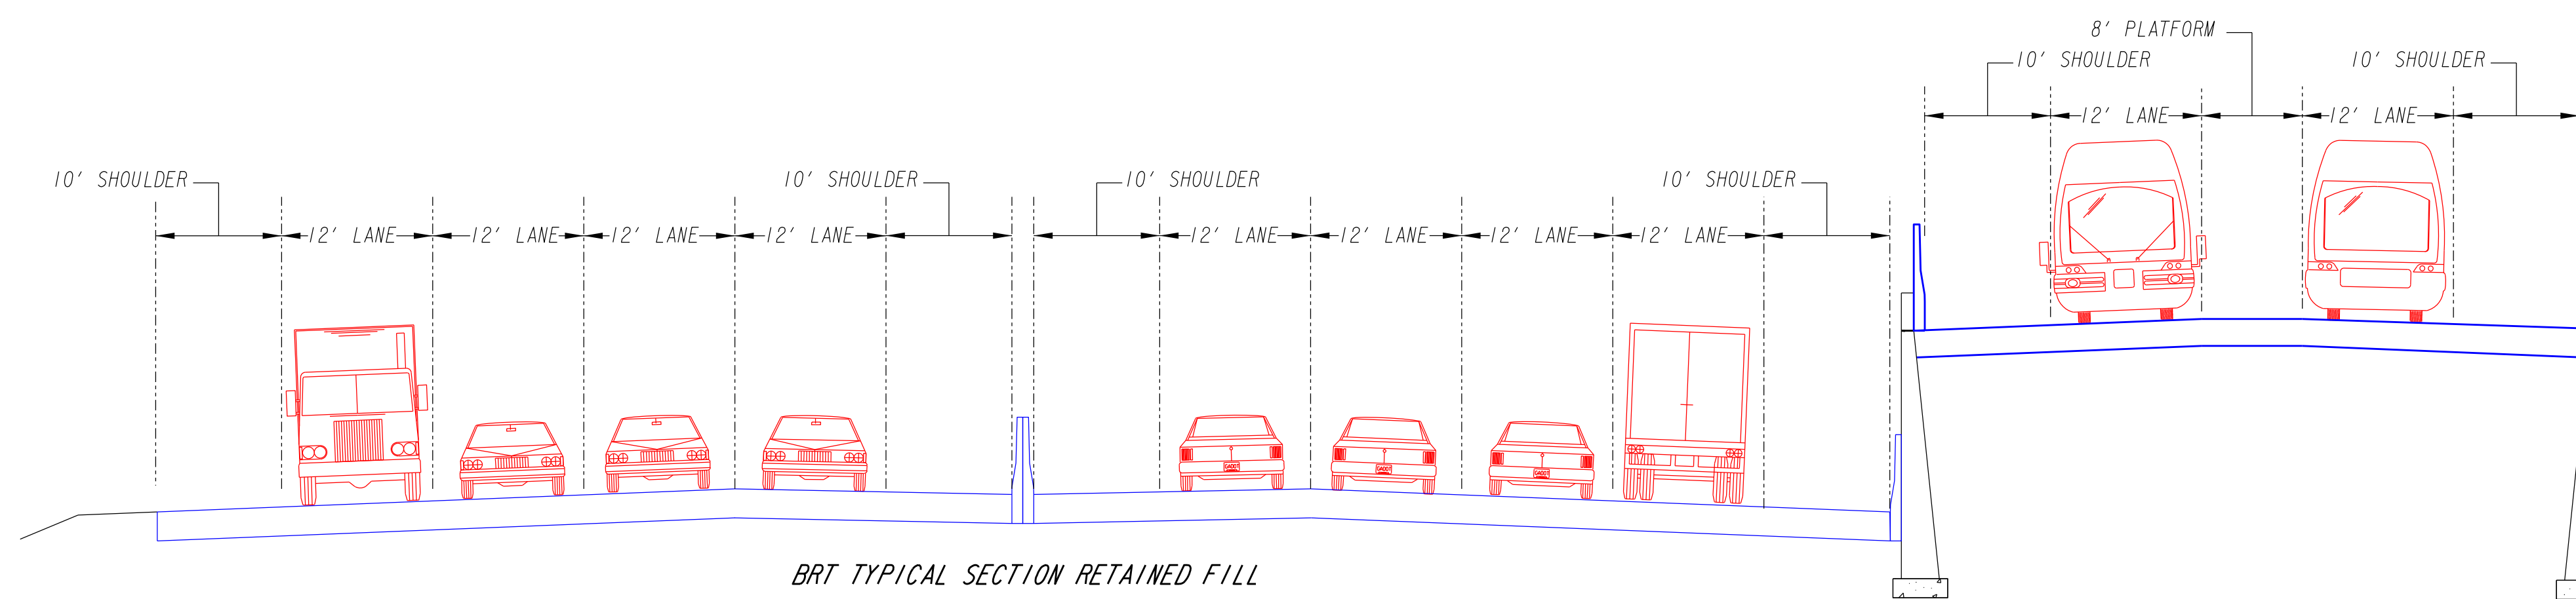

BRT TYPICAL SECTION RETAINED FILL

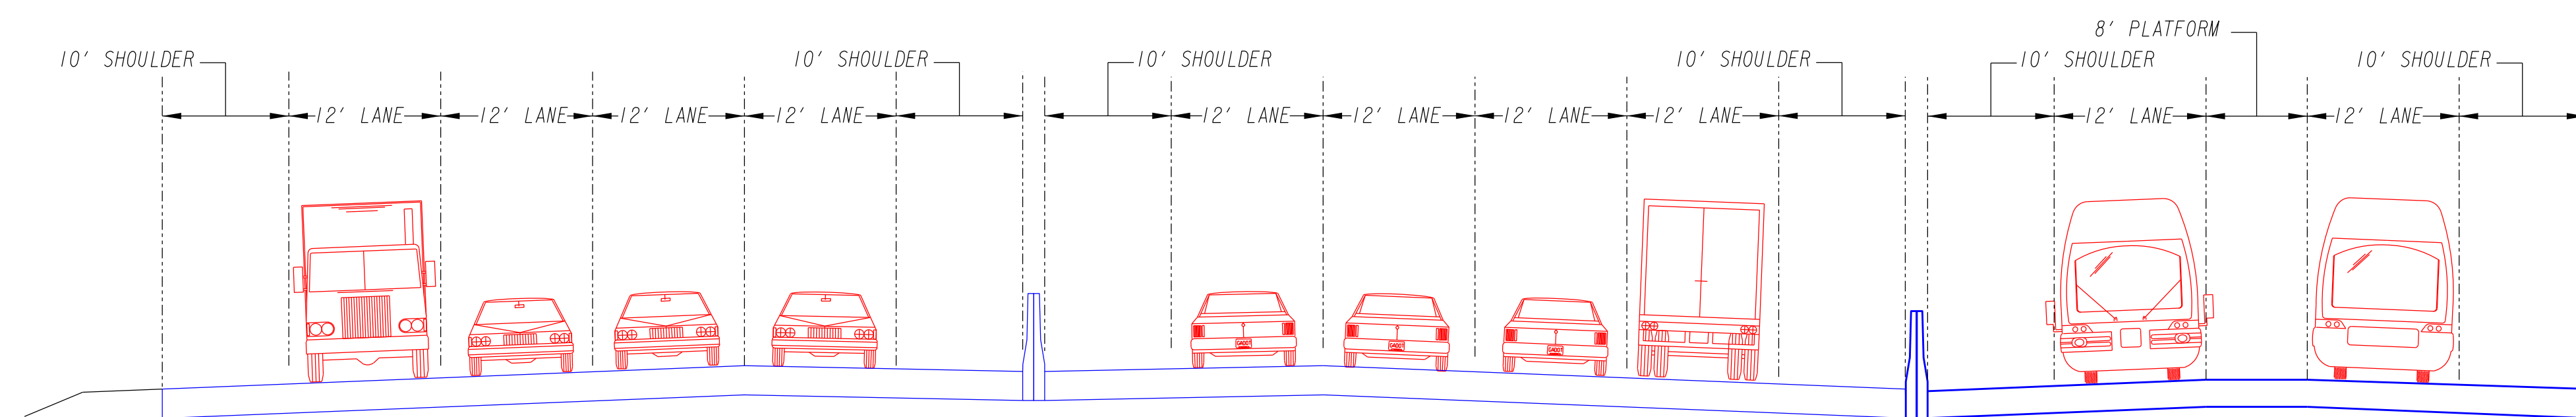

BRT TYPICAL SECTION AT-GRADE



BRT TYPICAL SECTIONS

